




HAMPTON III

Signature Series

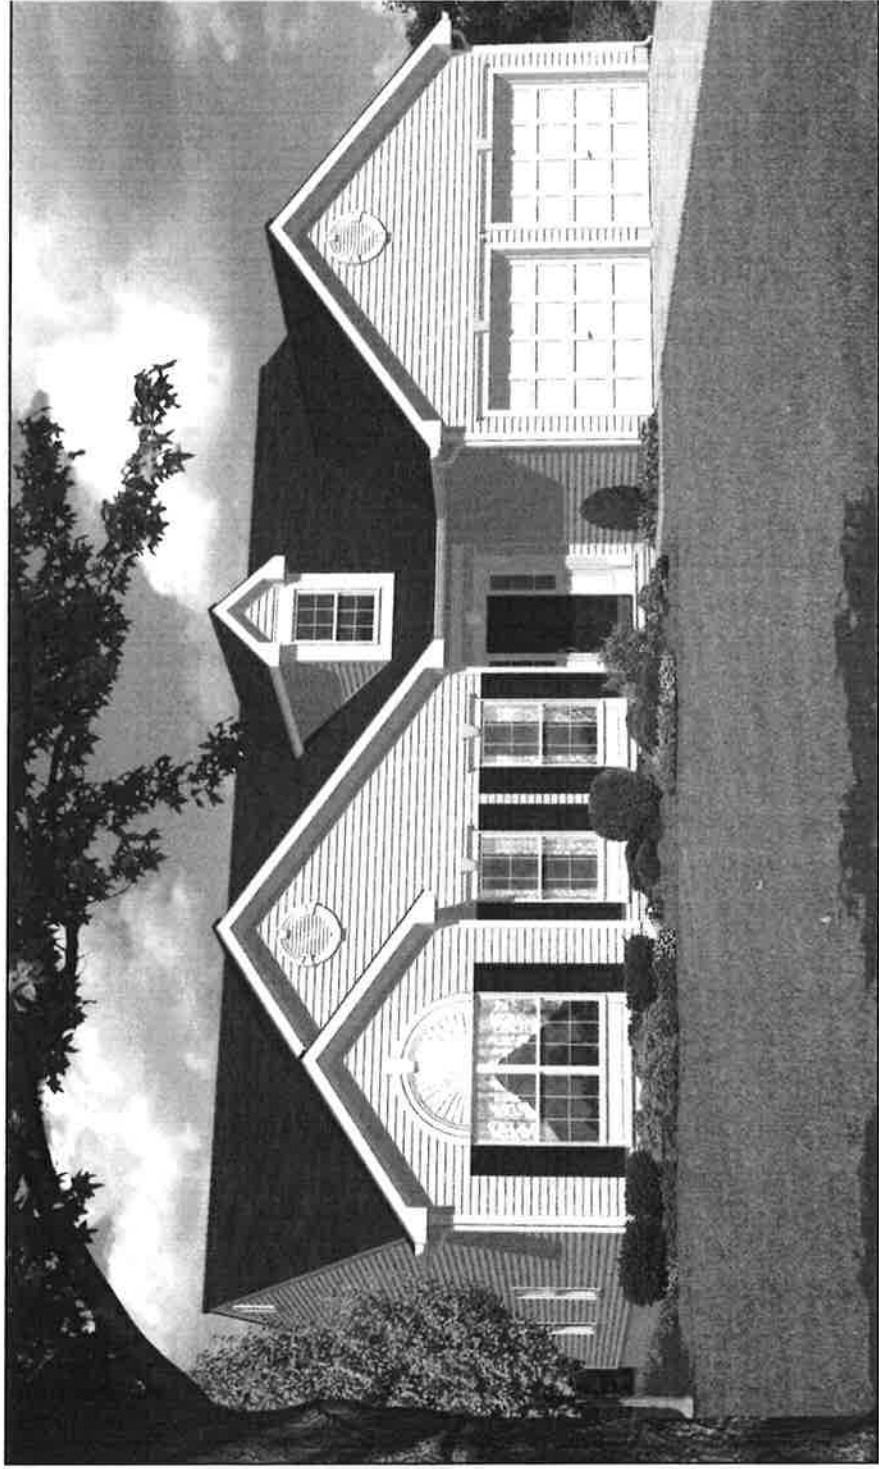

The Hampton III - Elevation A

Artist's Rend

US·HOME




*Three Time National Winner
Builder of the Year!*






HAMPTON III

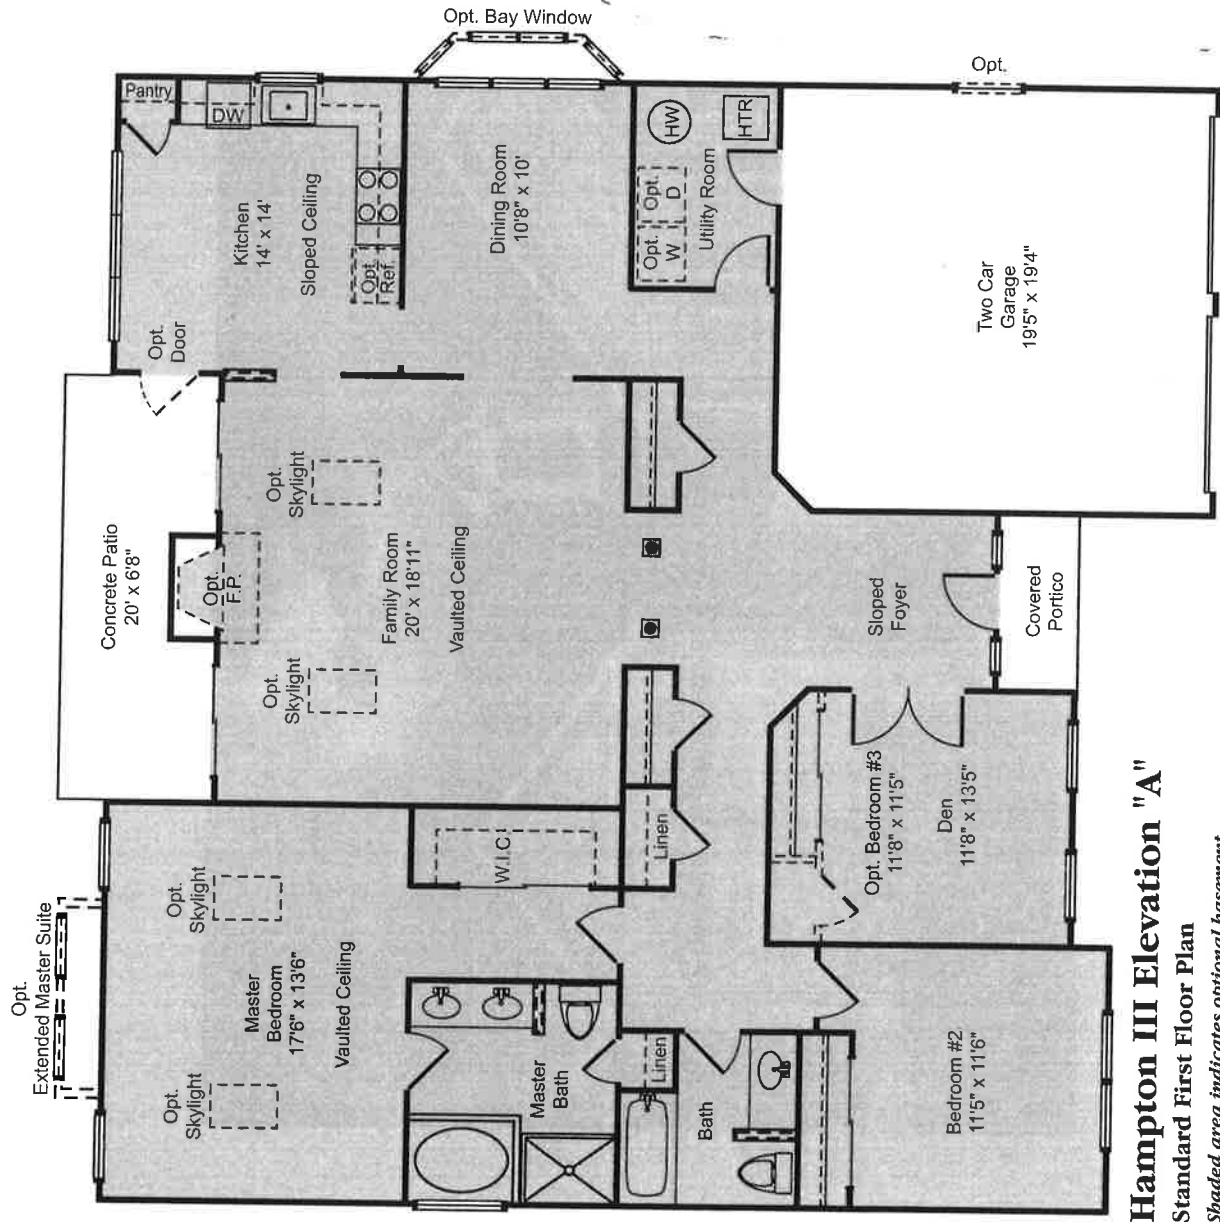


Hampton III Elevation "A"
Standard First Floor Plan

Shaded area indicates optional basement.




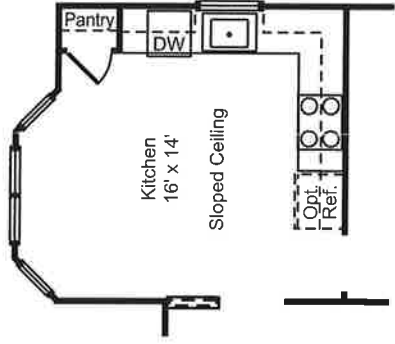

Hampton III Elevation "A"
Optional Expanded Kitchen

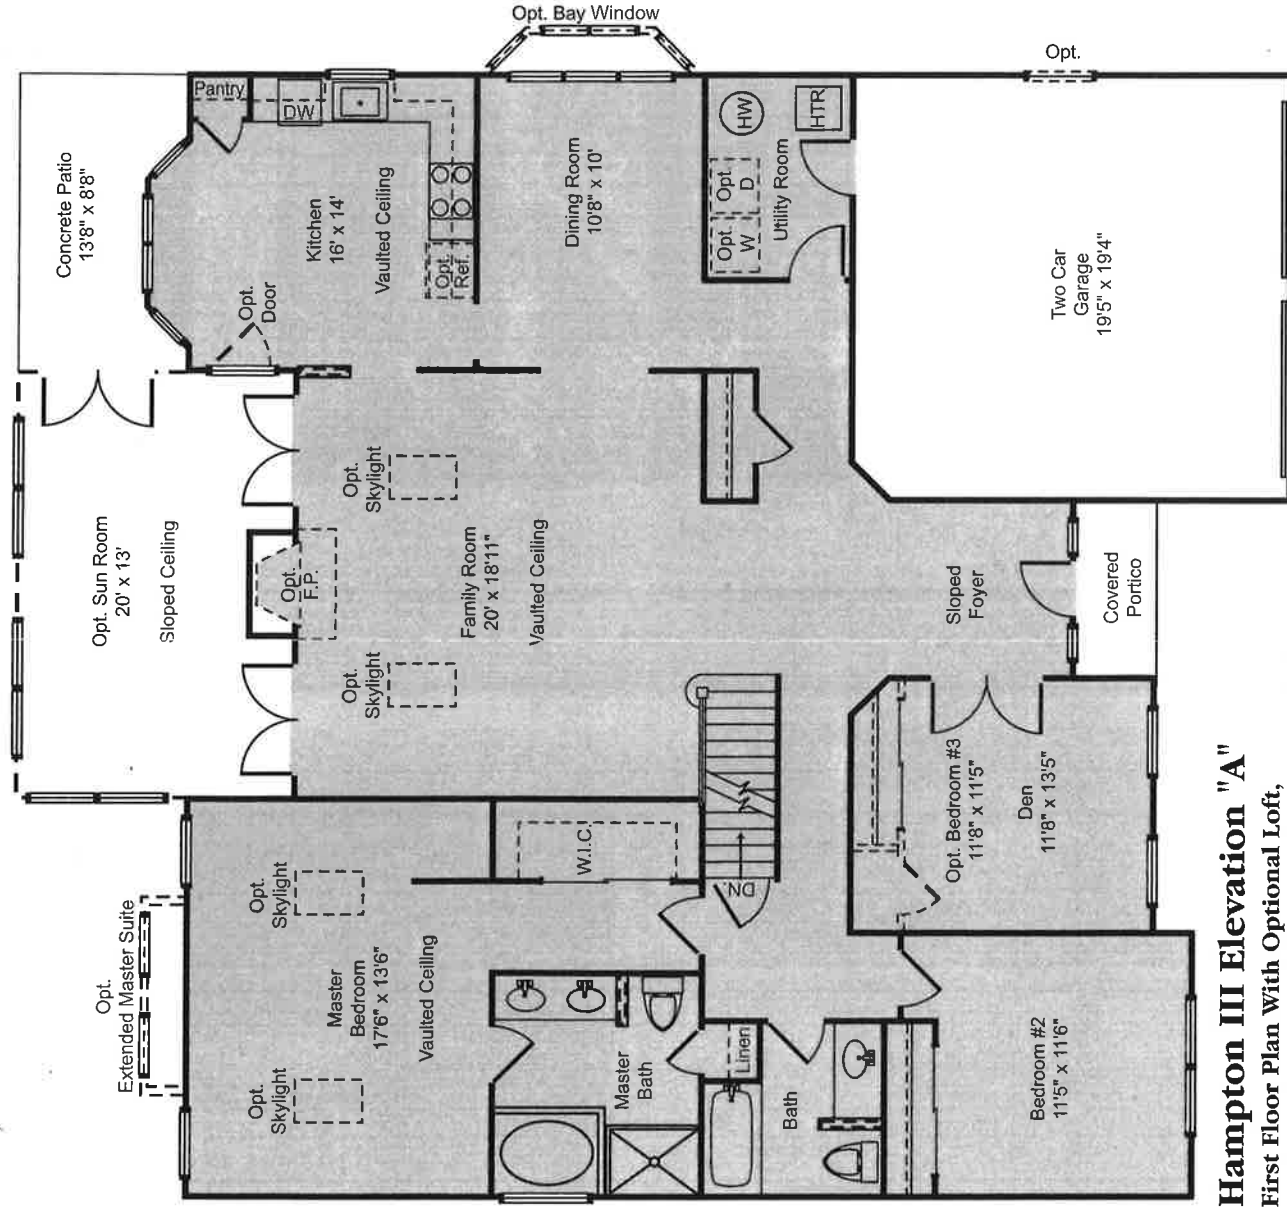


Hampton III Elevation "A"
First Floor Plan With Optional Loft,
Optional Sunroom & Optional Expanded Kitchen
Shaded area indicates optional basement.

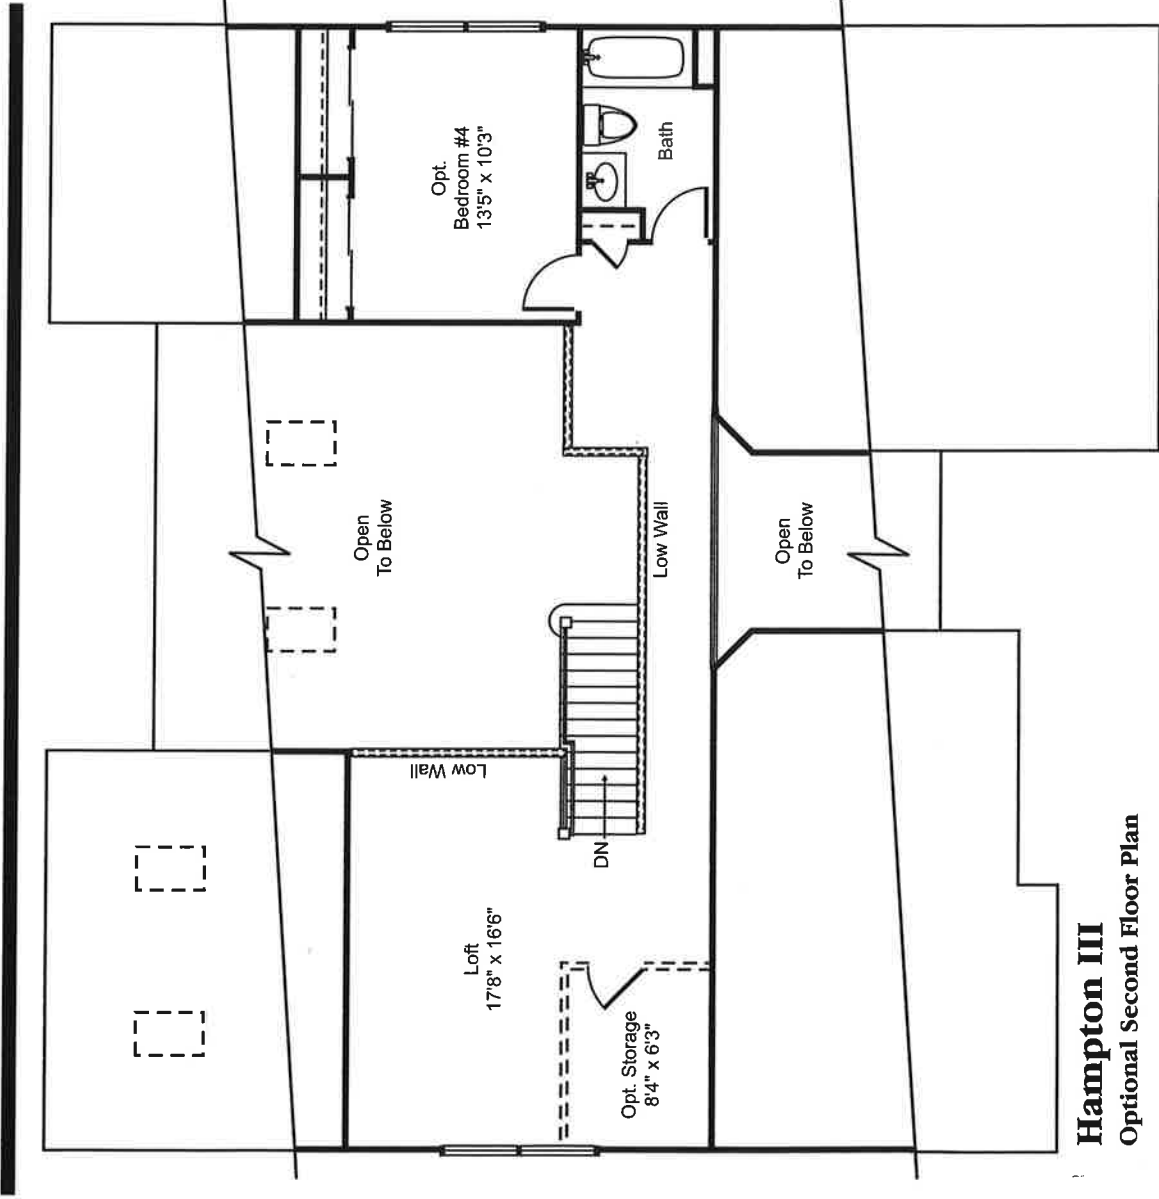

Dramatic Entry with Views to Family Room with Vaulted Ceiling
 Convenient Single Level Living
 Den Off Entry Foyer
 2 Car Garage
 Personalizing Options Available

~ All dimensions are approximate and subject to field variations and changes. Information herein, subject to errors and omissions. See sales representative for details. Elevation renderings and interior may contain options which are not standard on all models. Please see sales representative for additional options available but not shown in this brochure. Options are not to scale.

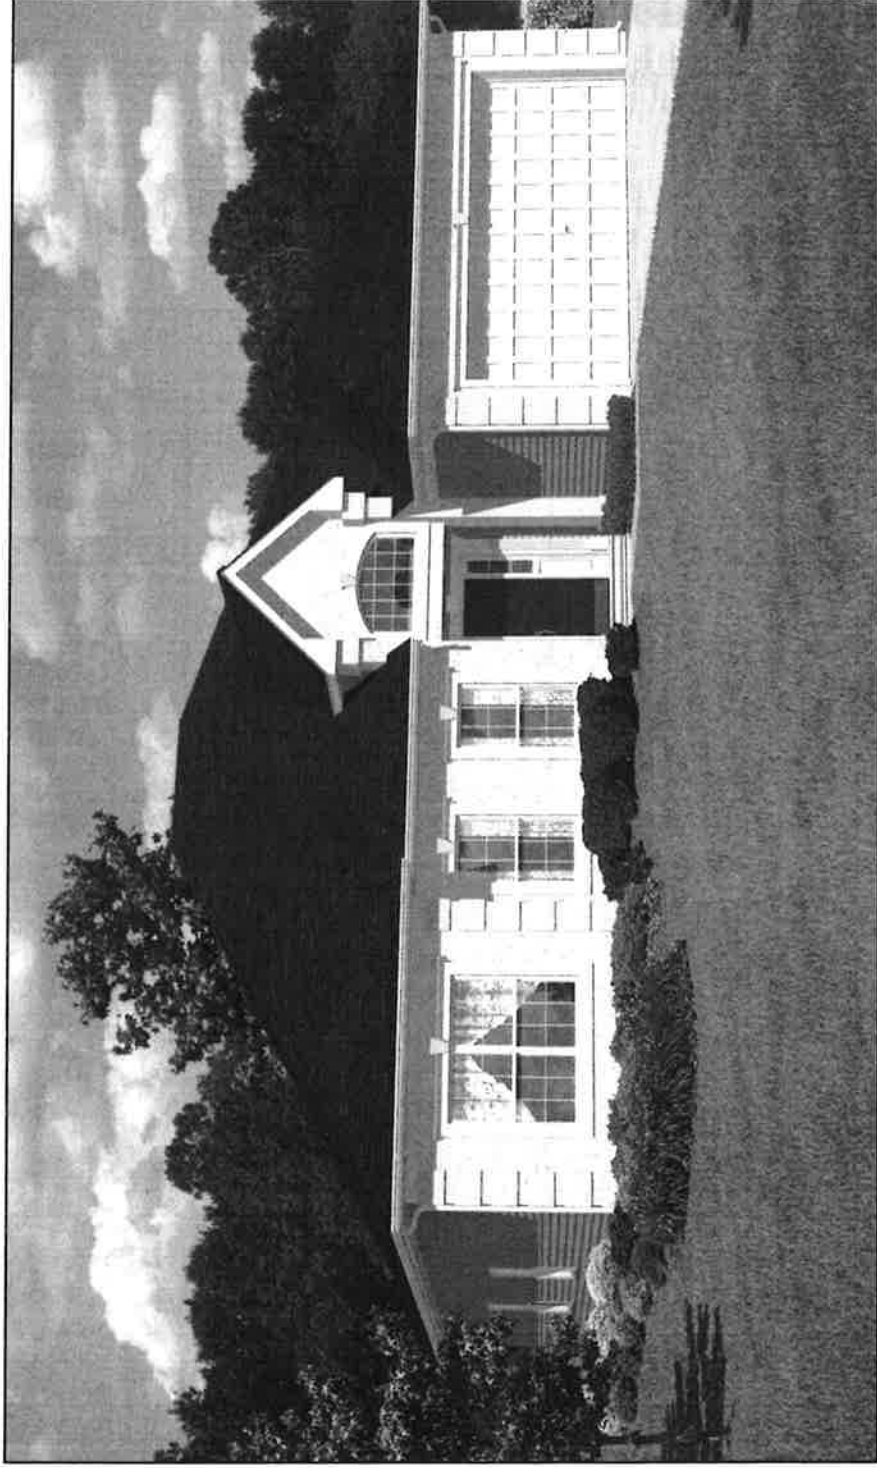

The Hampton III - Elevation B

Artist's Rend



The Hampton III - Elevation C

Artist's Rend

