




# PRINCETON III

*Signature Series*

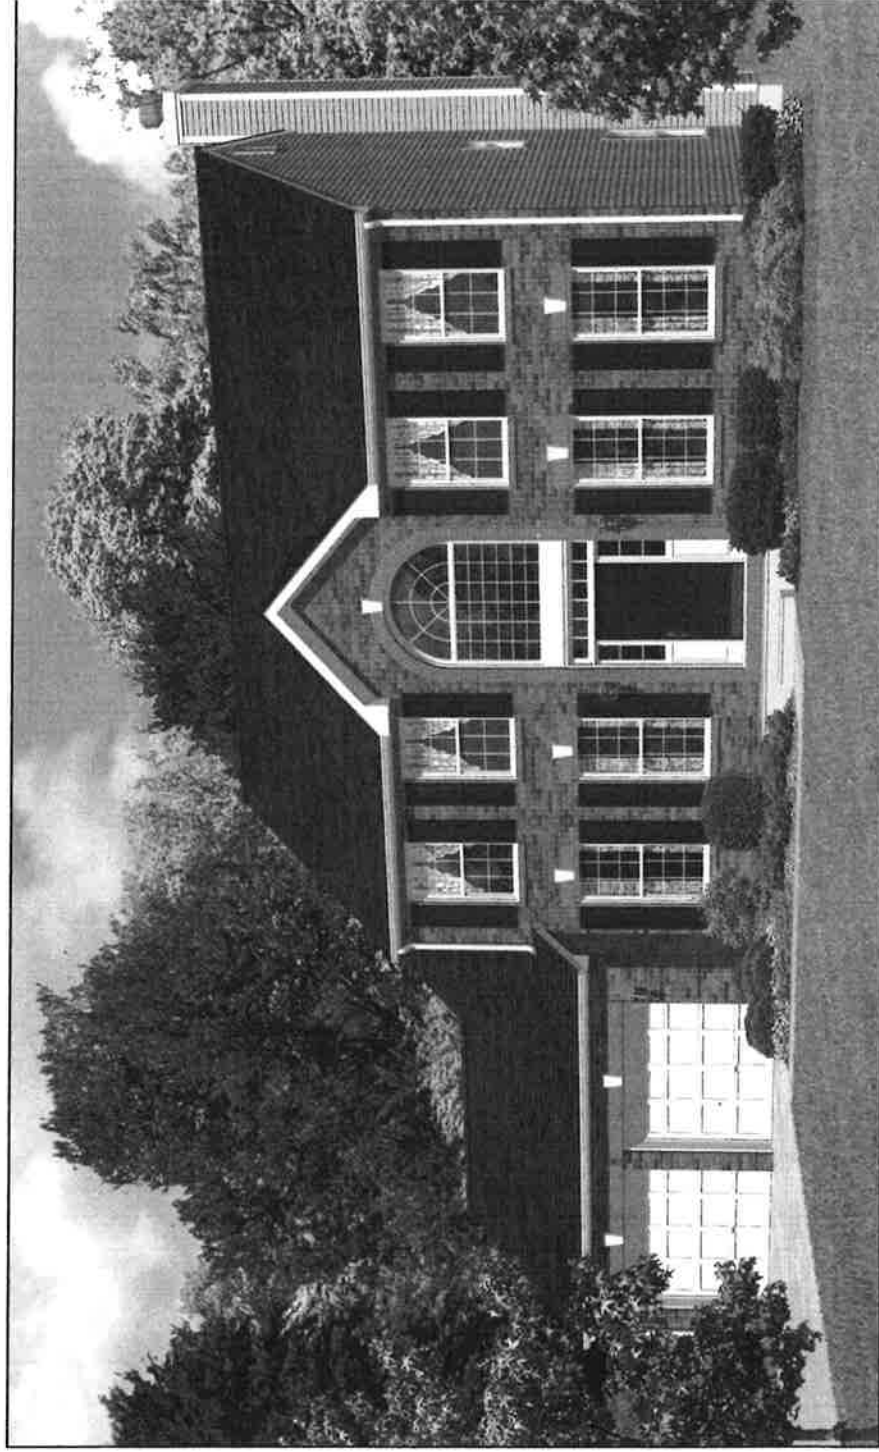

The Princeton III - Elevation A

Artist's Ren

US·HOME




*Three Time National Winner  
Builder of the Year!*






# PRINCETON III

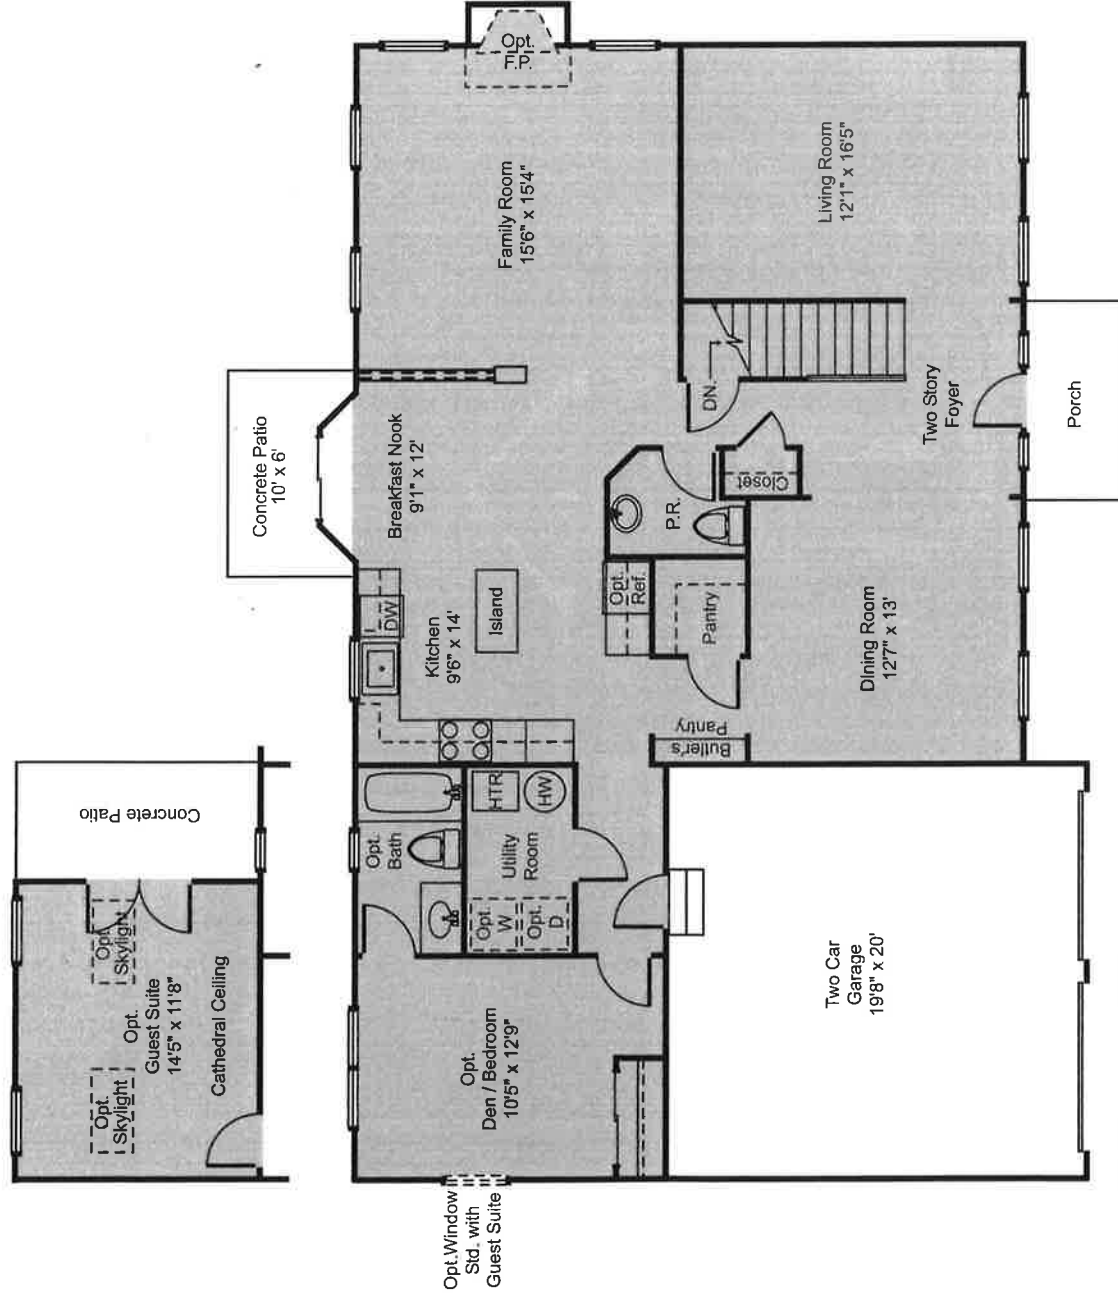


**Princeton III**  
First Floor Plan  
With Optional Den/Bedroom & Optional Guest Suite  
*Shaded area indicates standard basement.*




2 Story Entry Foyer  
 Gourmet Kitchen with Center Island and Separate Breakfast Nook  
 4 Bedrooms  
 2-1/2 Baths  
 2 Car Garage  
 Personalizing Options Available

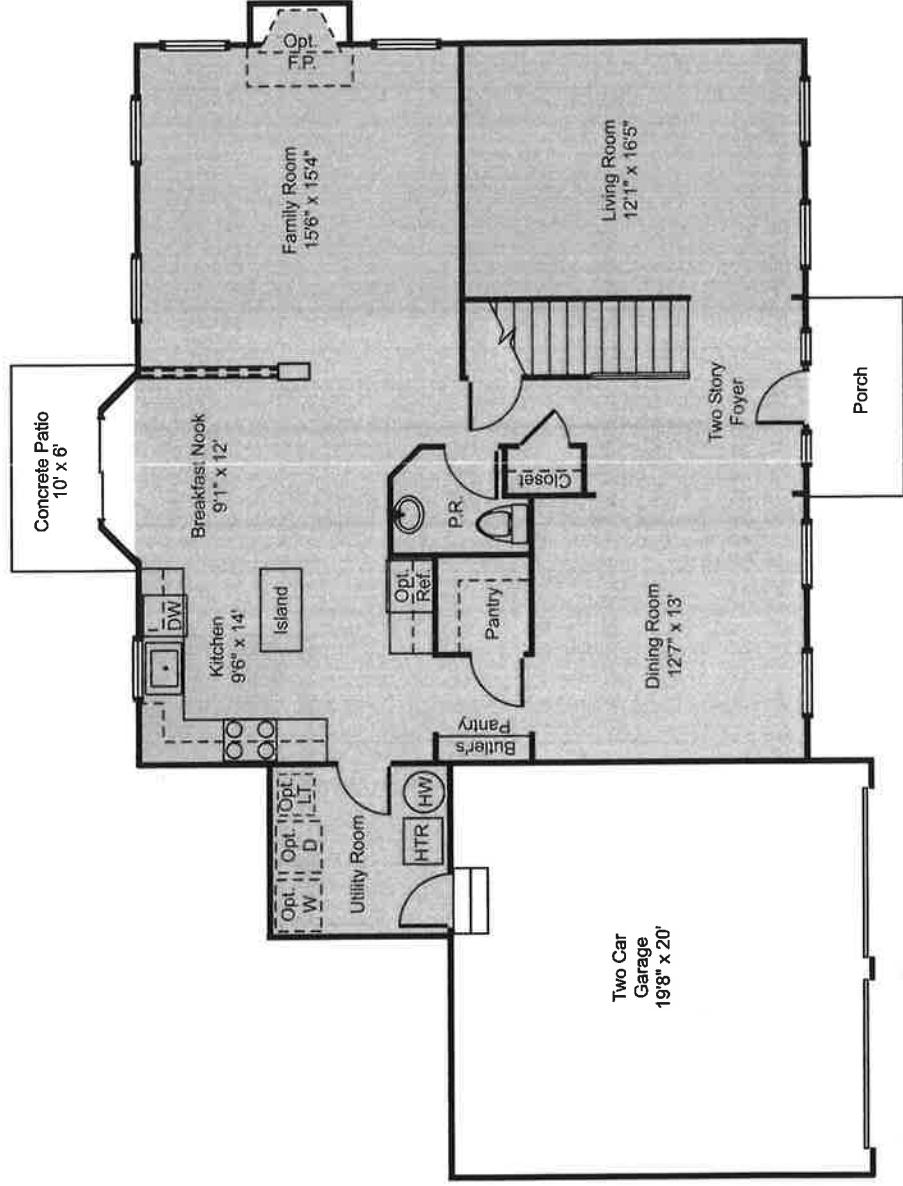

**Princeton III**  
 Standard First Floor Plan  
 Shaded area indicates optional basement.

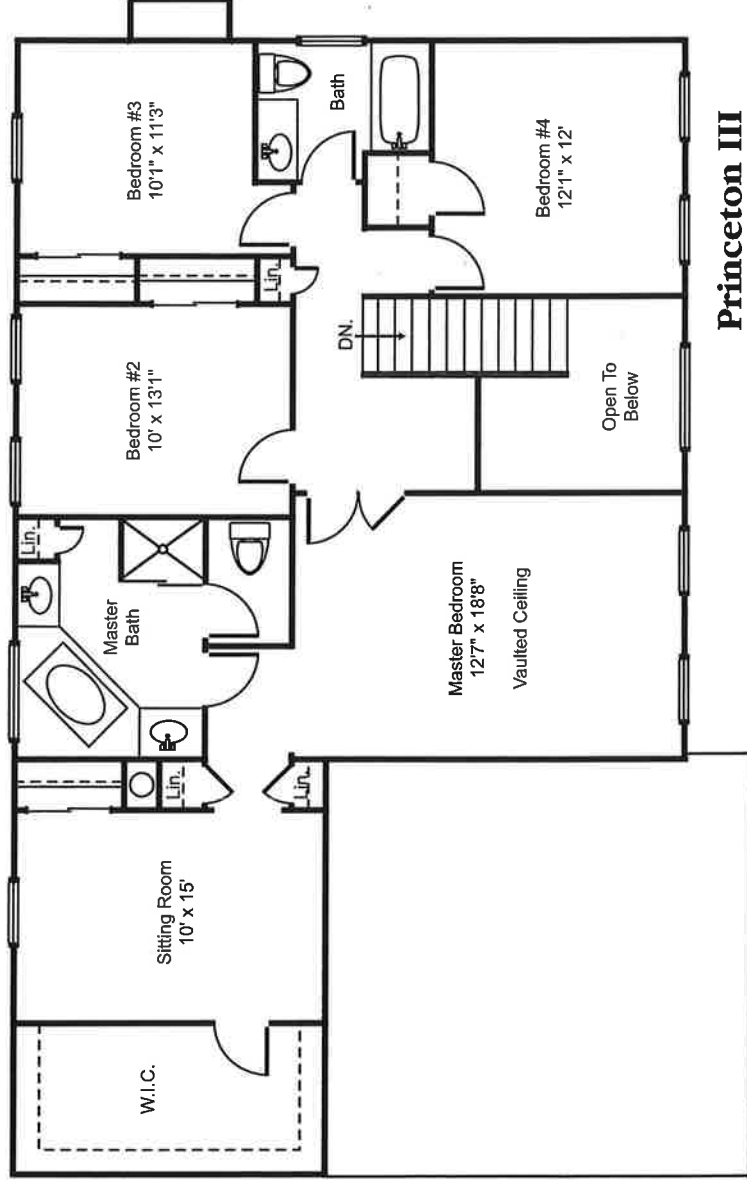


**Princeton III**  
 Standard Second Floor Plan  
 with Optional Sitting Room

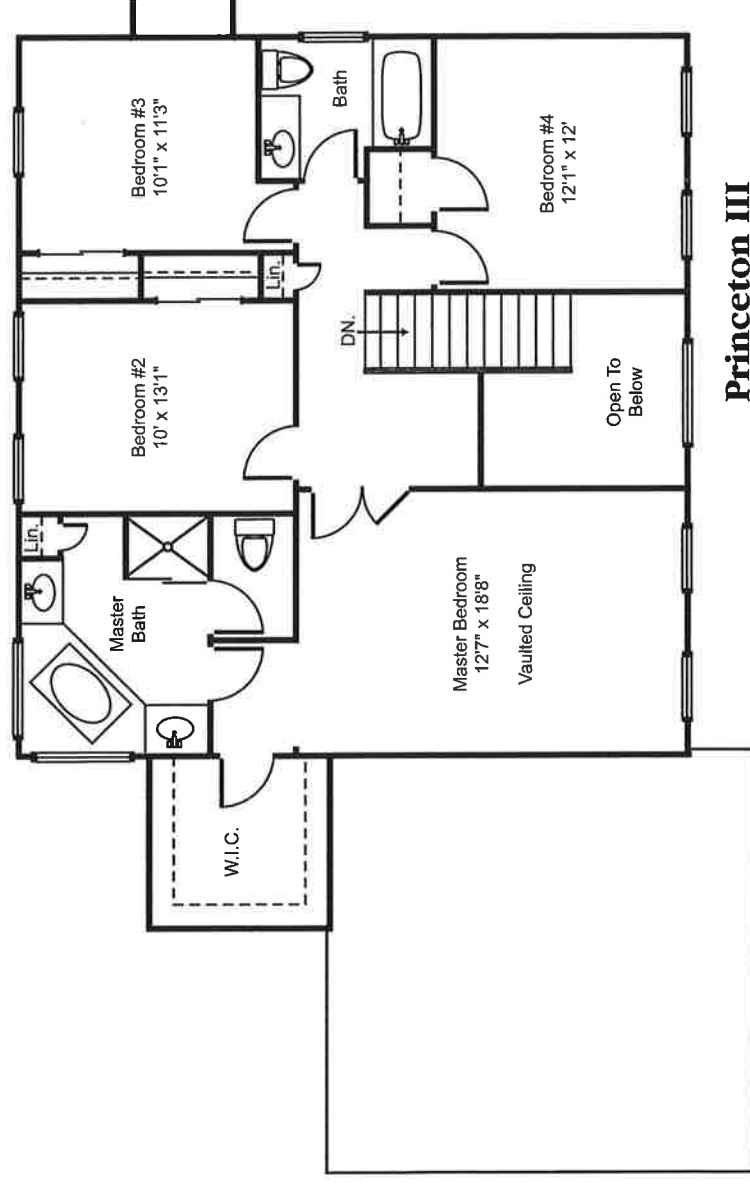

**Princeton III**  
 Standard Second Floor Plan

All dimensions are approximate and subject to field variations and changes. Information herein, subject to errors and omissions. See sales representative for details. Elevation renderings and interior may contain options which are not standard on all models. Please see sales representative for additional options available but not shown in this brochure. Options are not to scale.

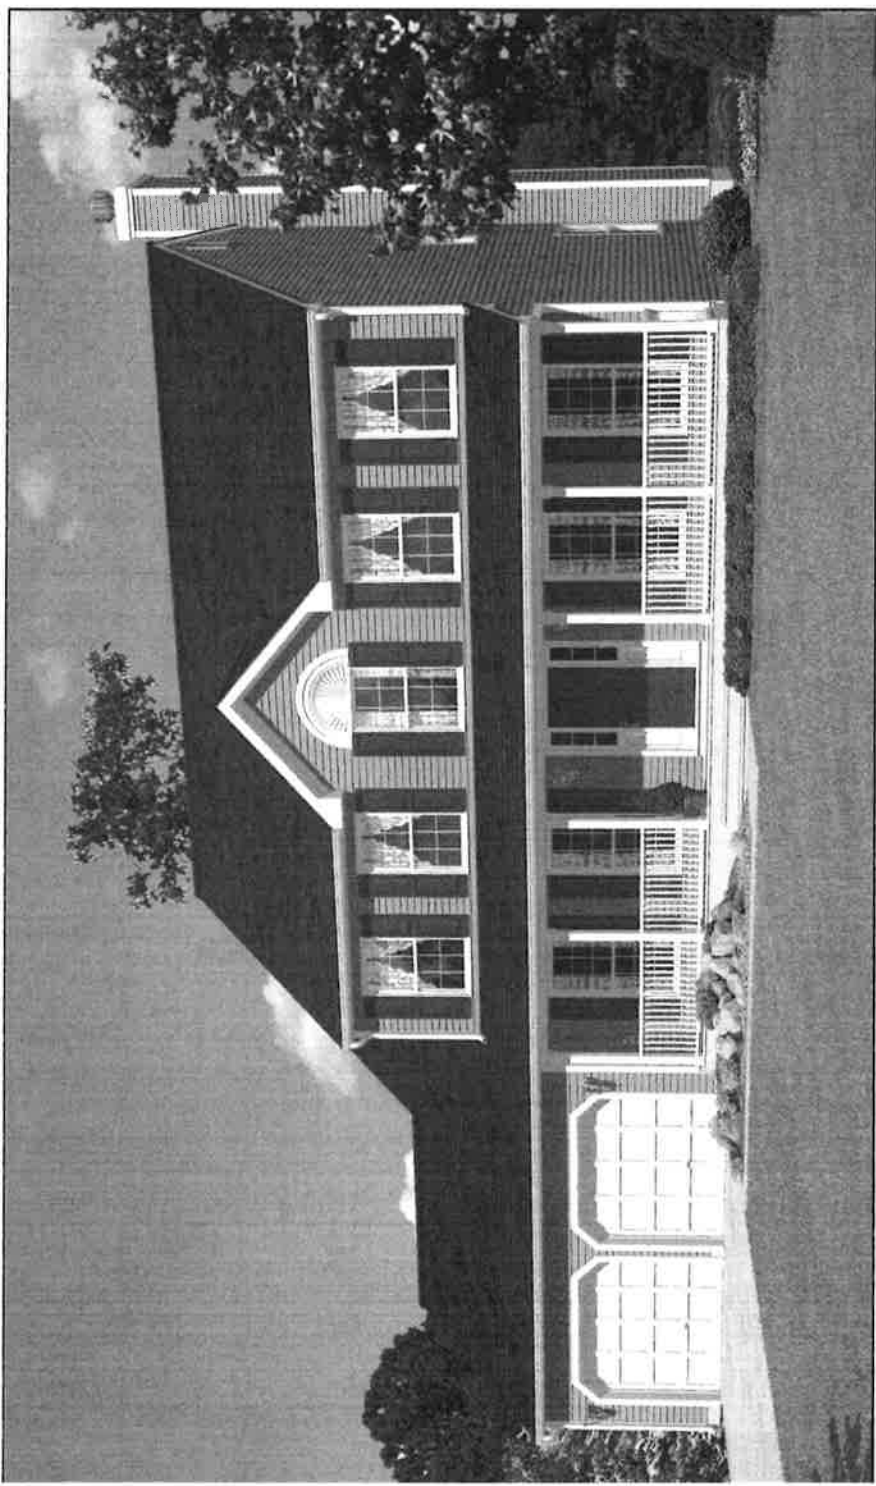

Princeton III - Elevation B

Artist's Rendering



Princeton III - Elevation C

Artist's Rendering

